


Appendix 6 – Trees and Woodland

6.1 Tree Cover Plans

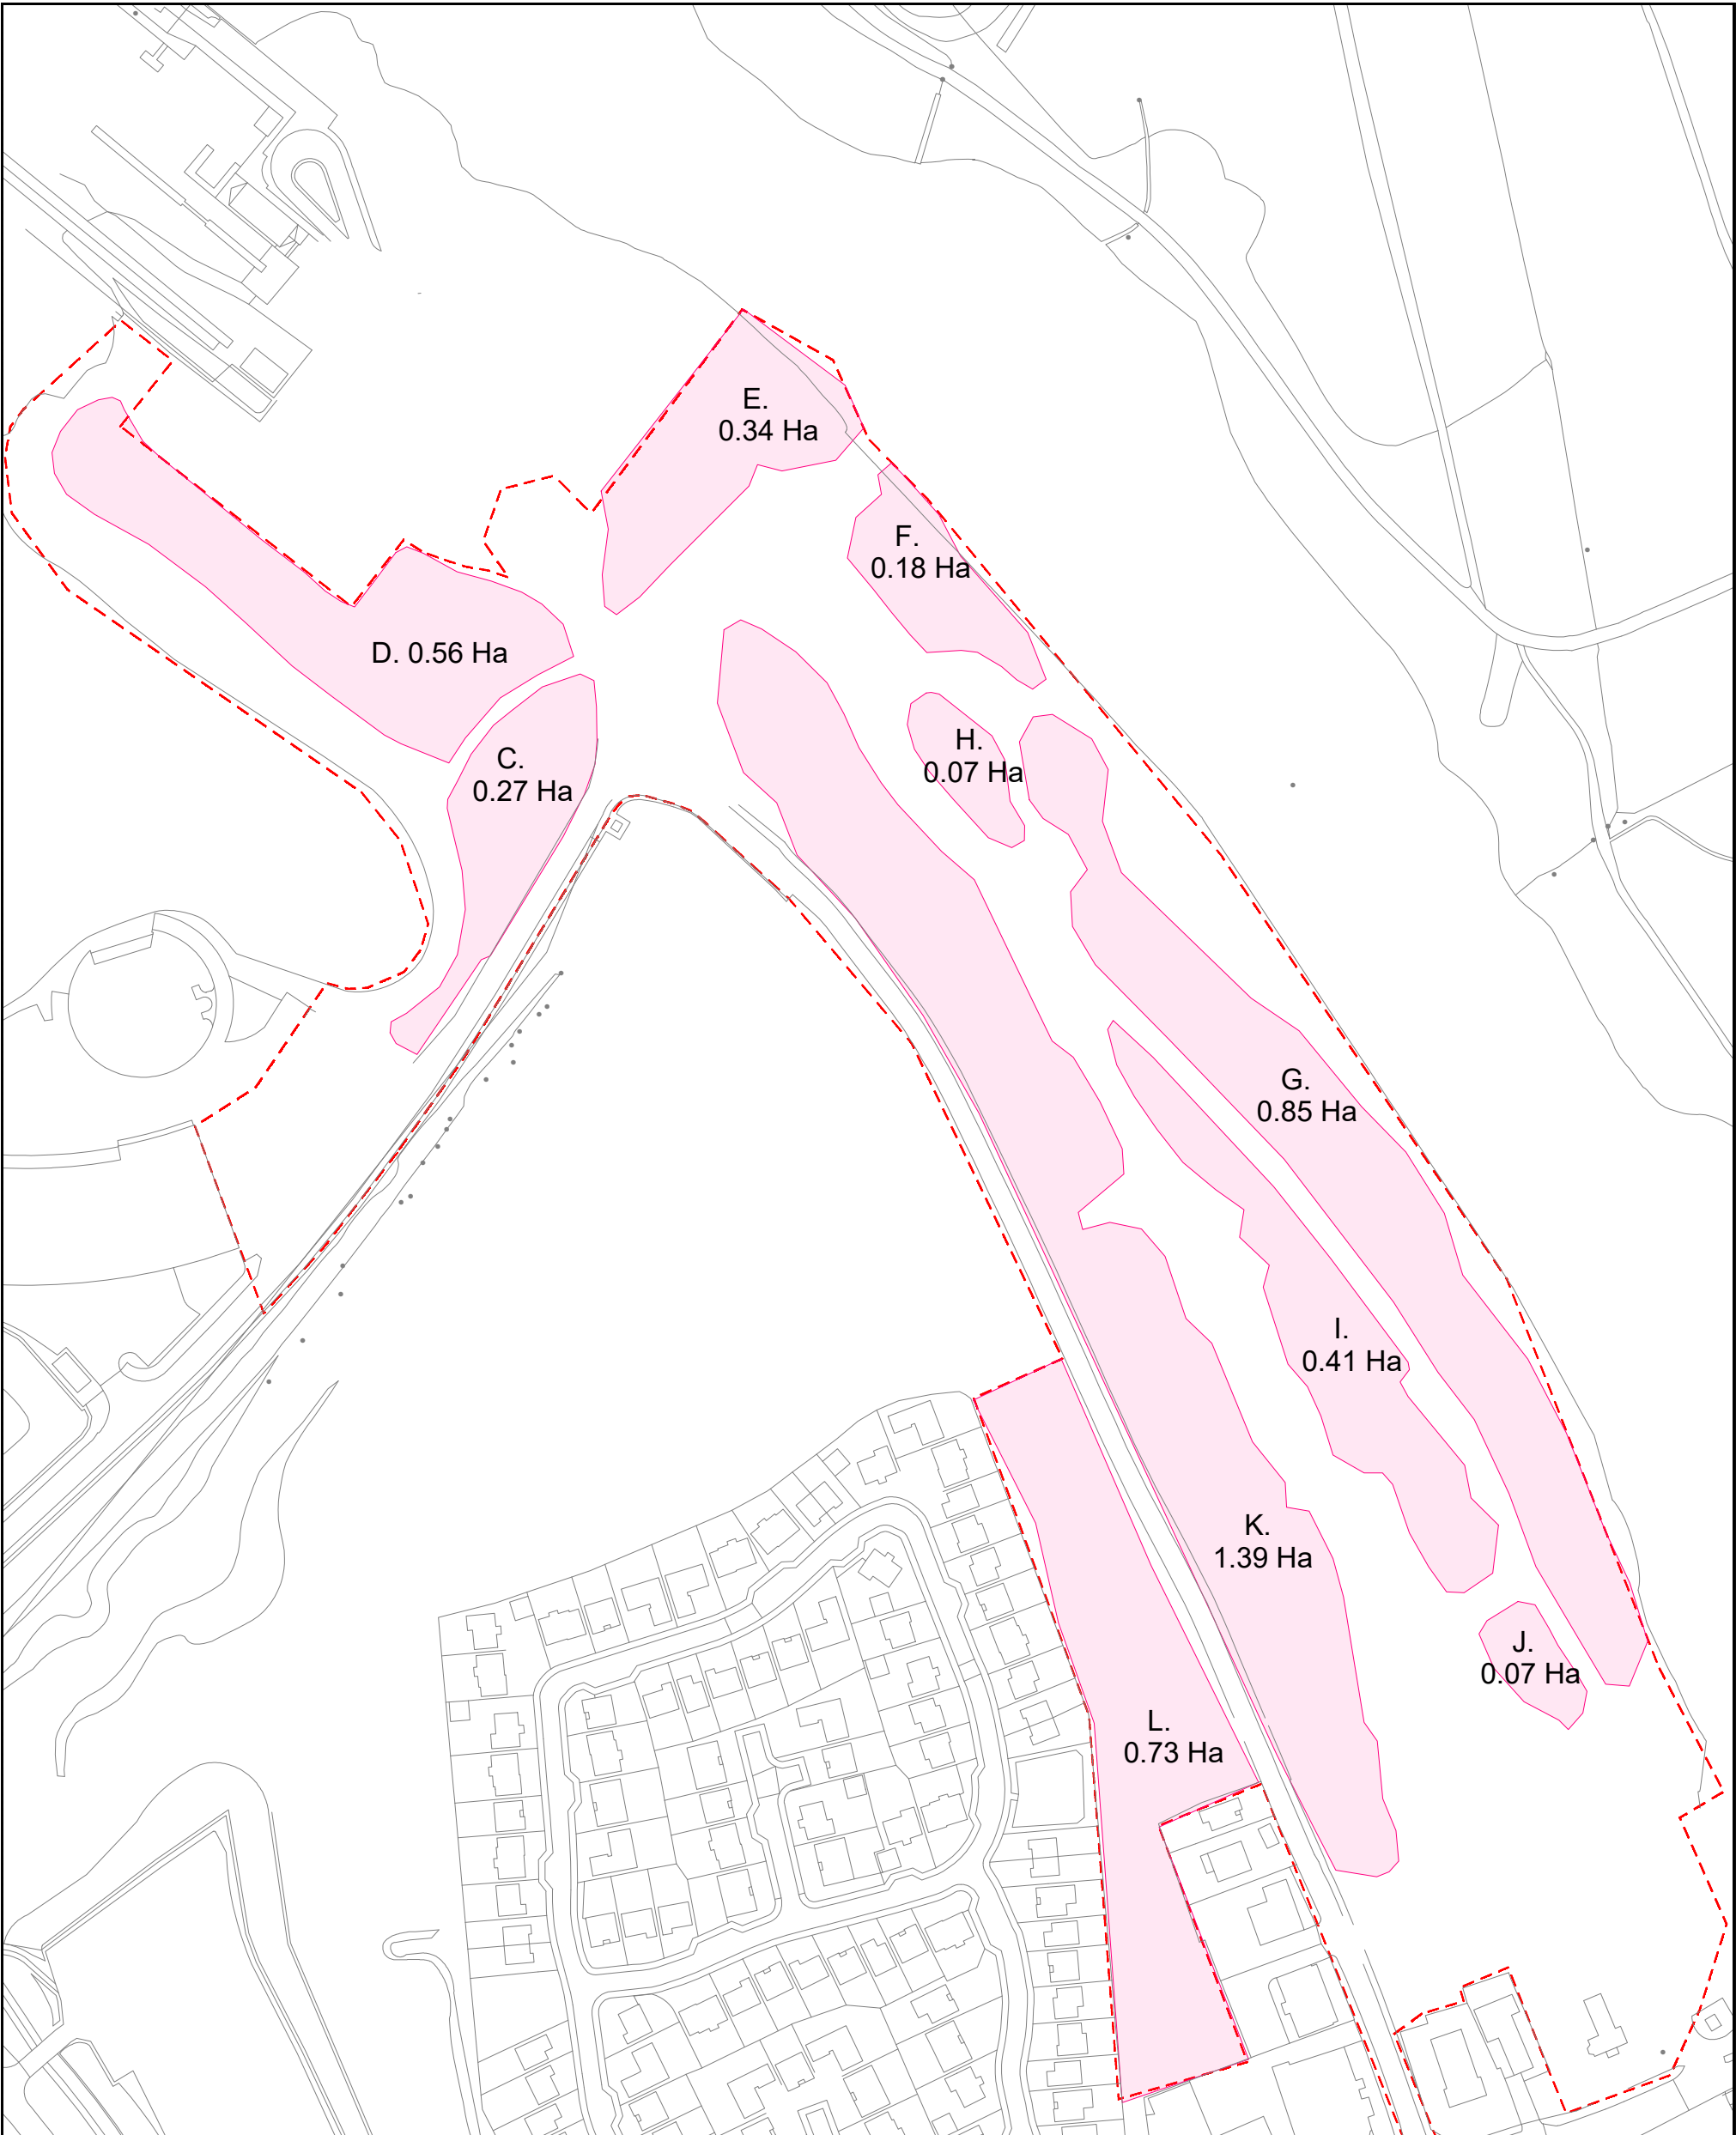

Julian A Morris Professional Tree Services
149 Langlea Avenue, Cambuslang, G72 8AN
0141 641 0245 jamorris@mail.com

PROJECT: Lomond Banks

DRAWING: Areas of tree cover (East)

SCALE : 1 : 2000 @ A3 DATE : 10/05/2022

The original of this drawing was produced in colour
- a monochrome copy should not be relied upon



Julian A Morris Professional Tree Services

149 Langlea Avenue, Cambuslang, G72 8AN

0141 641 0245 jamorris@mail.com

PROJECT: Lomond Banks

DRAWING: Areas of tree cover (West)

SCALE : 1 : 2000 @ A3 DATE : 10/05/2022

The original of this drawing was produced in colour
- a monochrome copy should not be relied upon

N

