



## **6.6 Compensatory Planning**

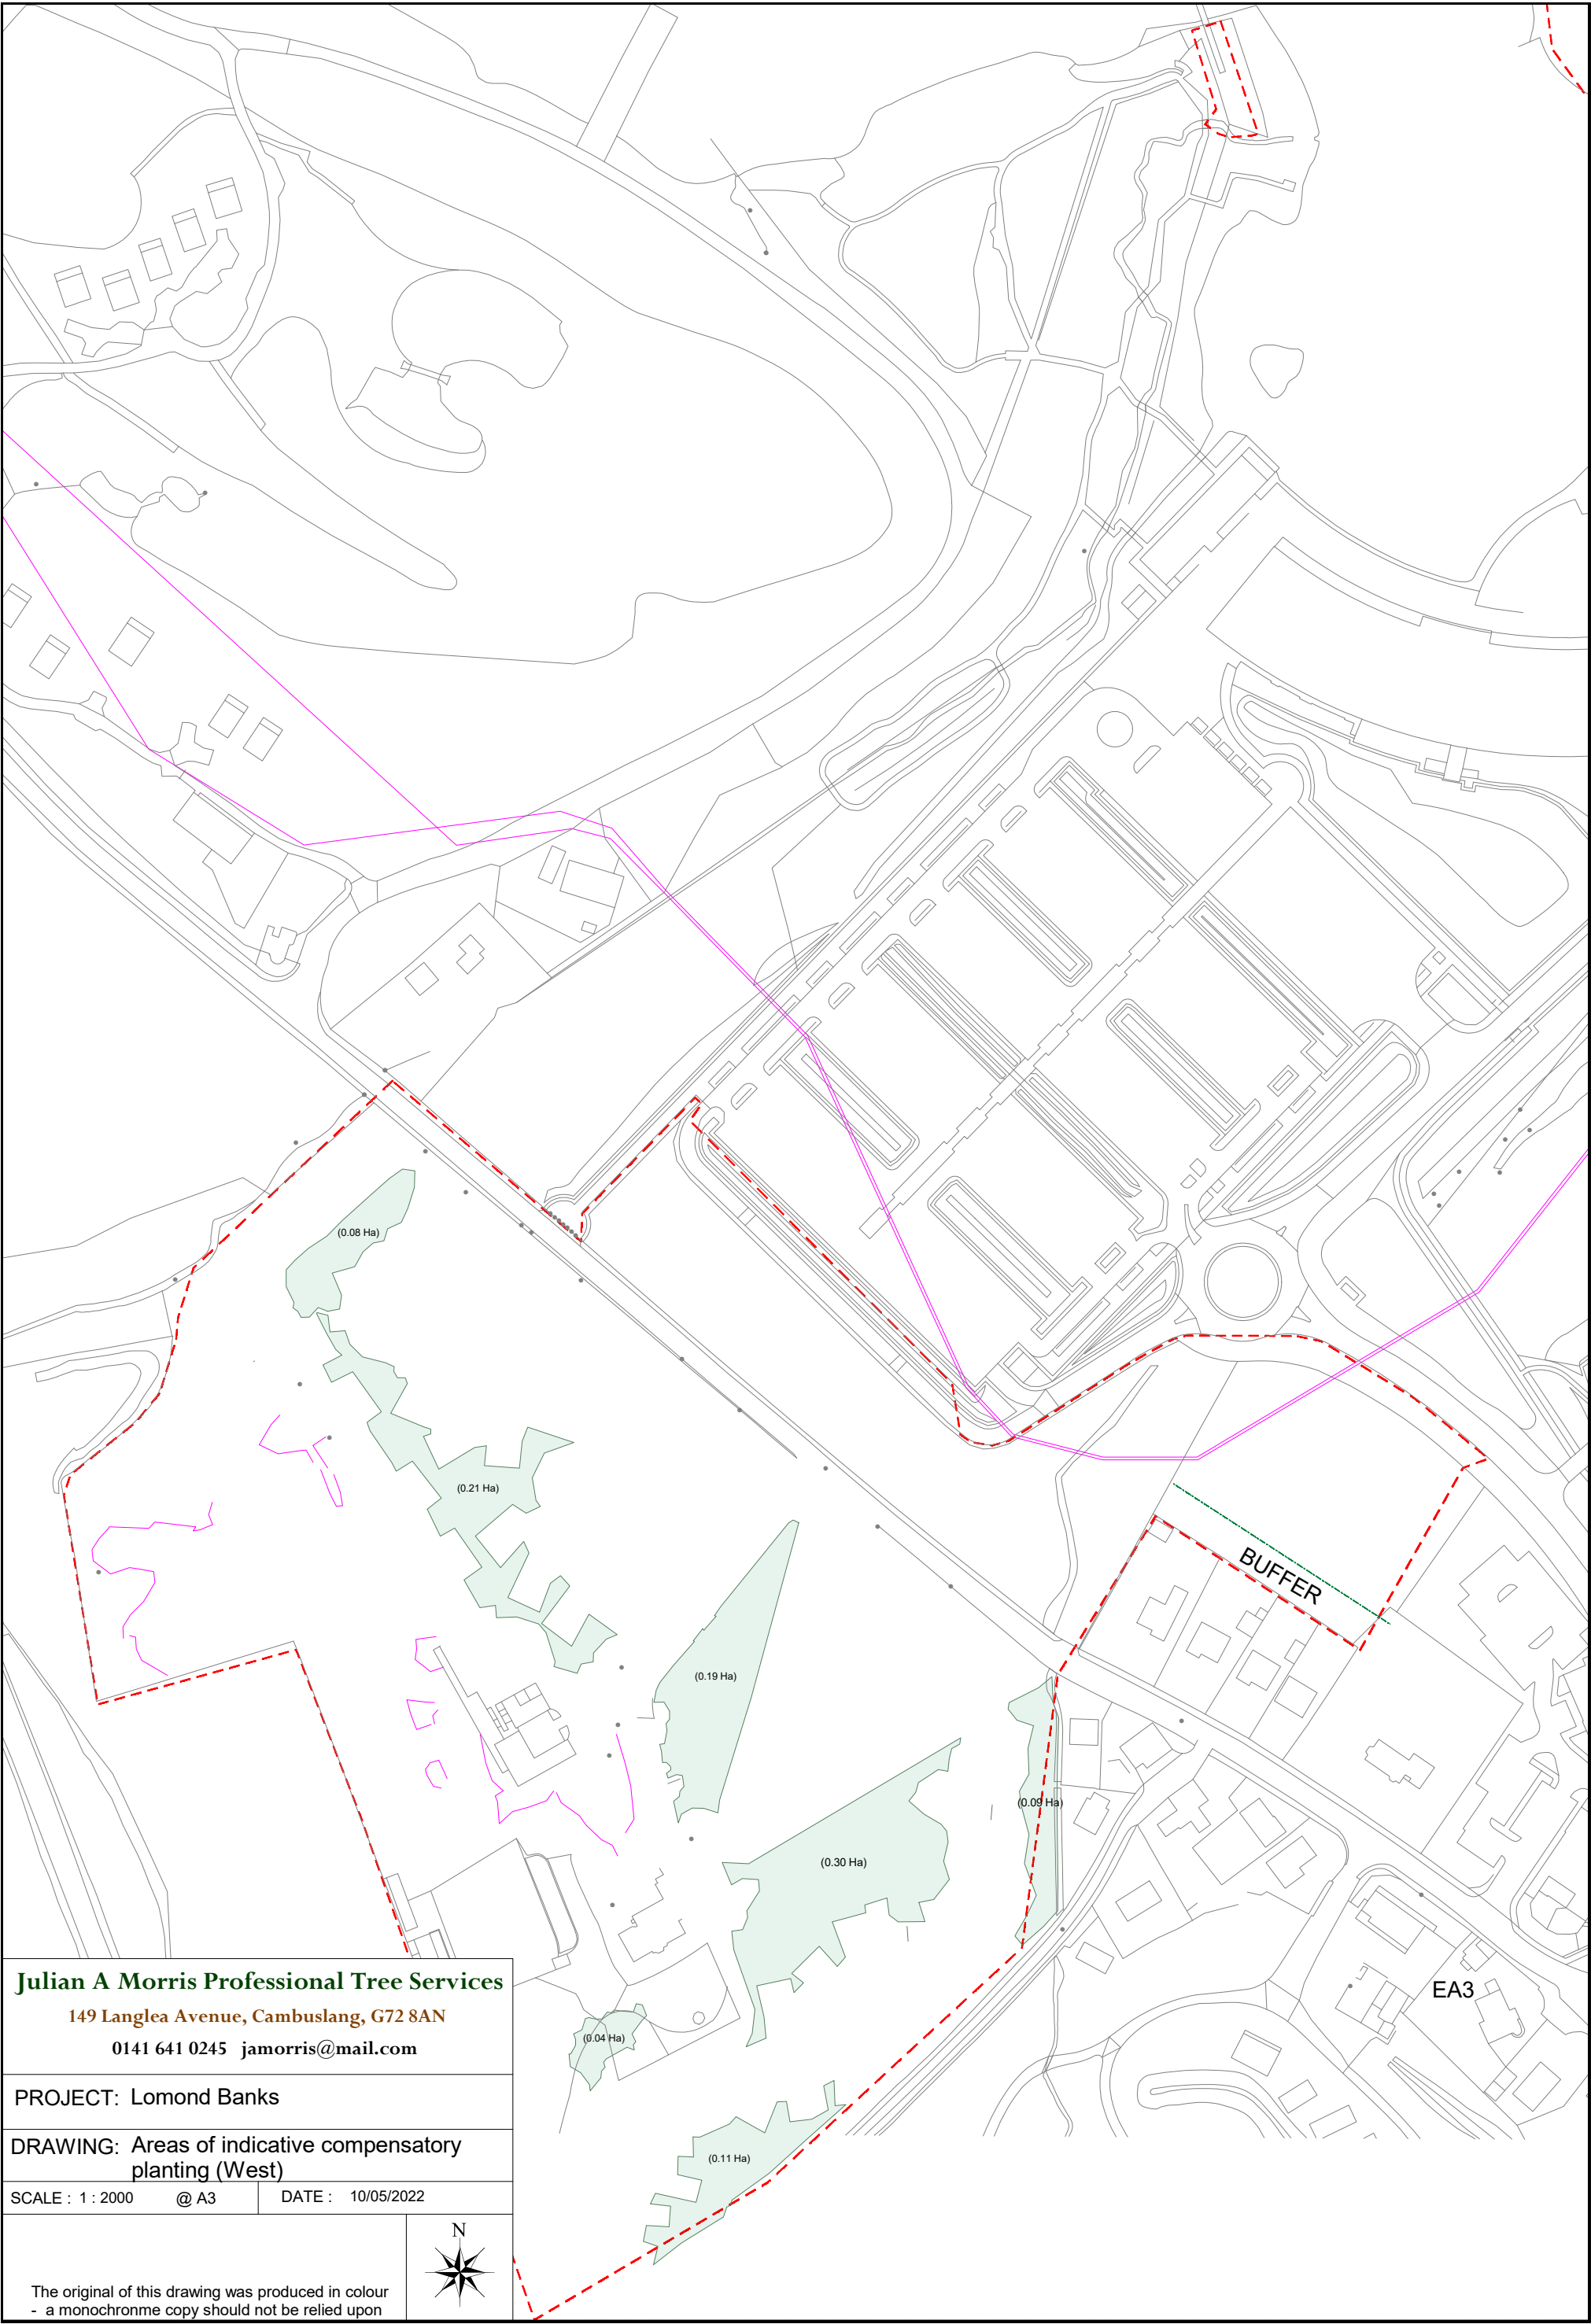

<b>Julian A Morris Professional Tree Services</b> 149 Langlea Avenue, Cambuslang, G72 8AN 0141 641 0245 jamorris@mail.com		
PROJECT: Lomond Banks		
DRAWING: Areas of indicative compensatory planting (West)		
SCALE : 1 : 2000	@ A3	DATE : 10/05/2022
The original of this drawing was produced in colour - a monochrome copy should not be relied upon		

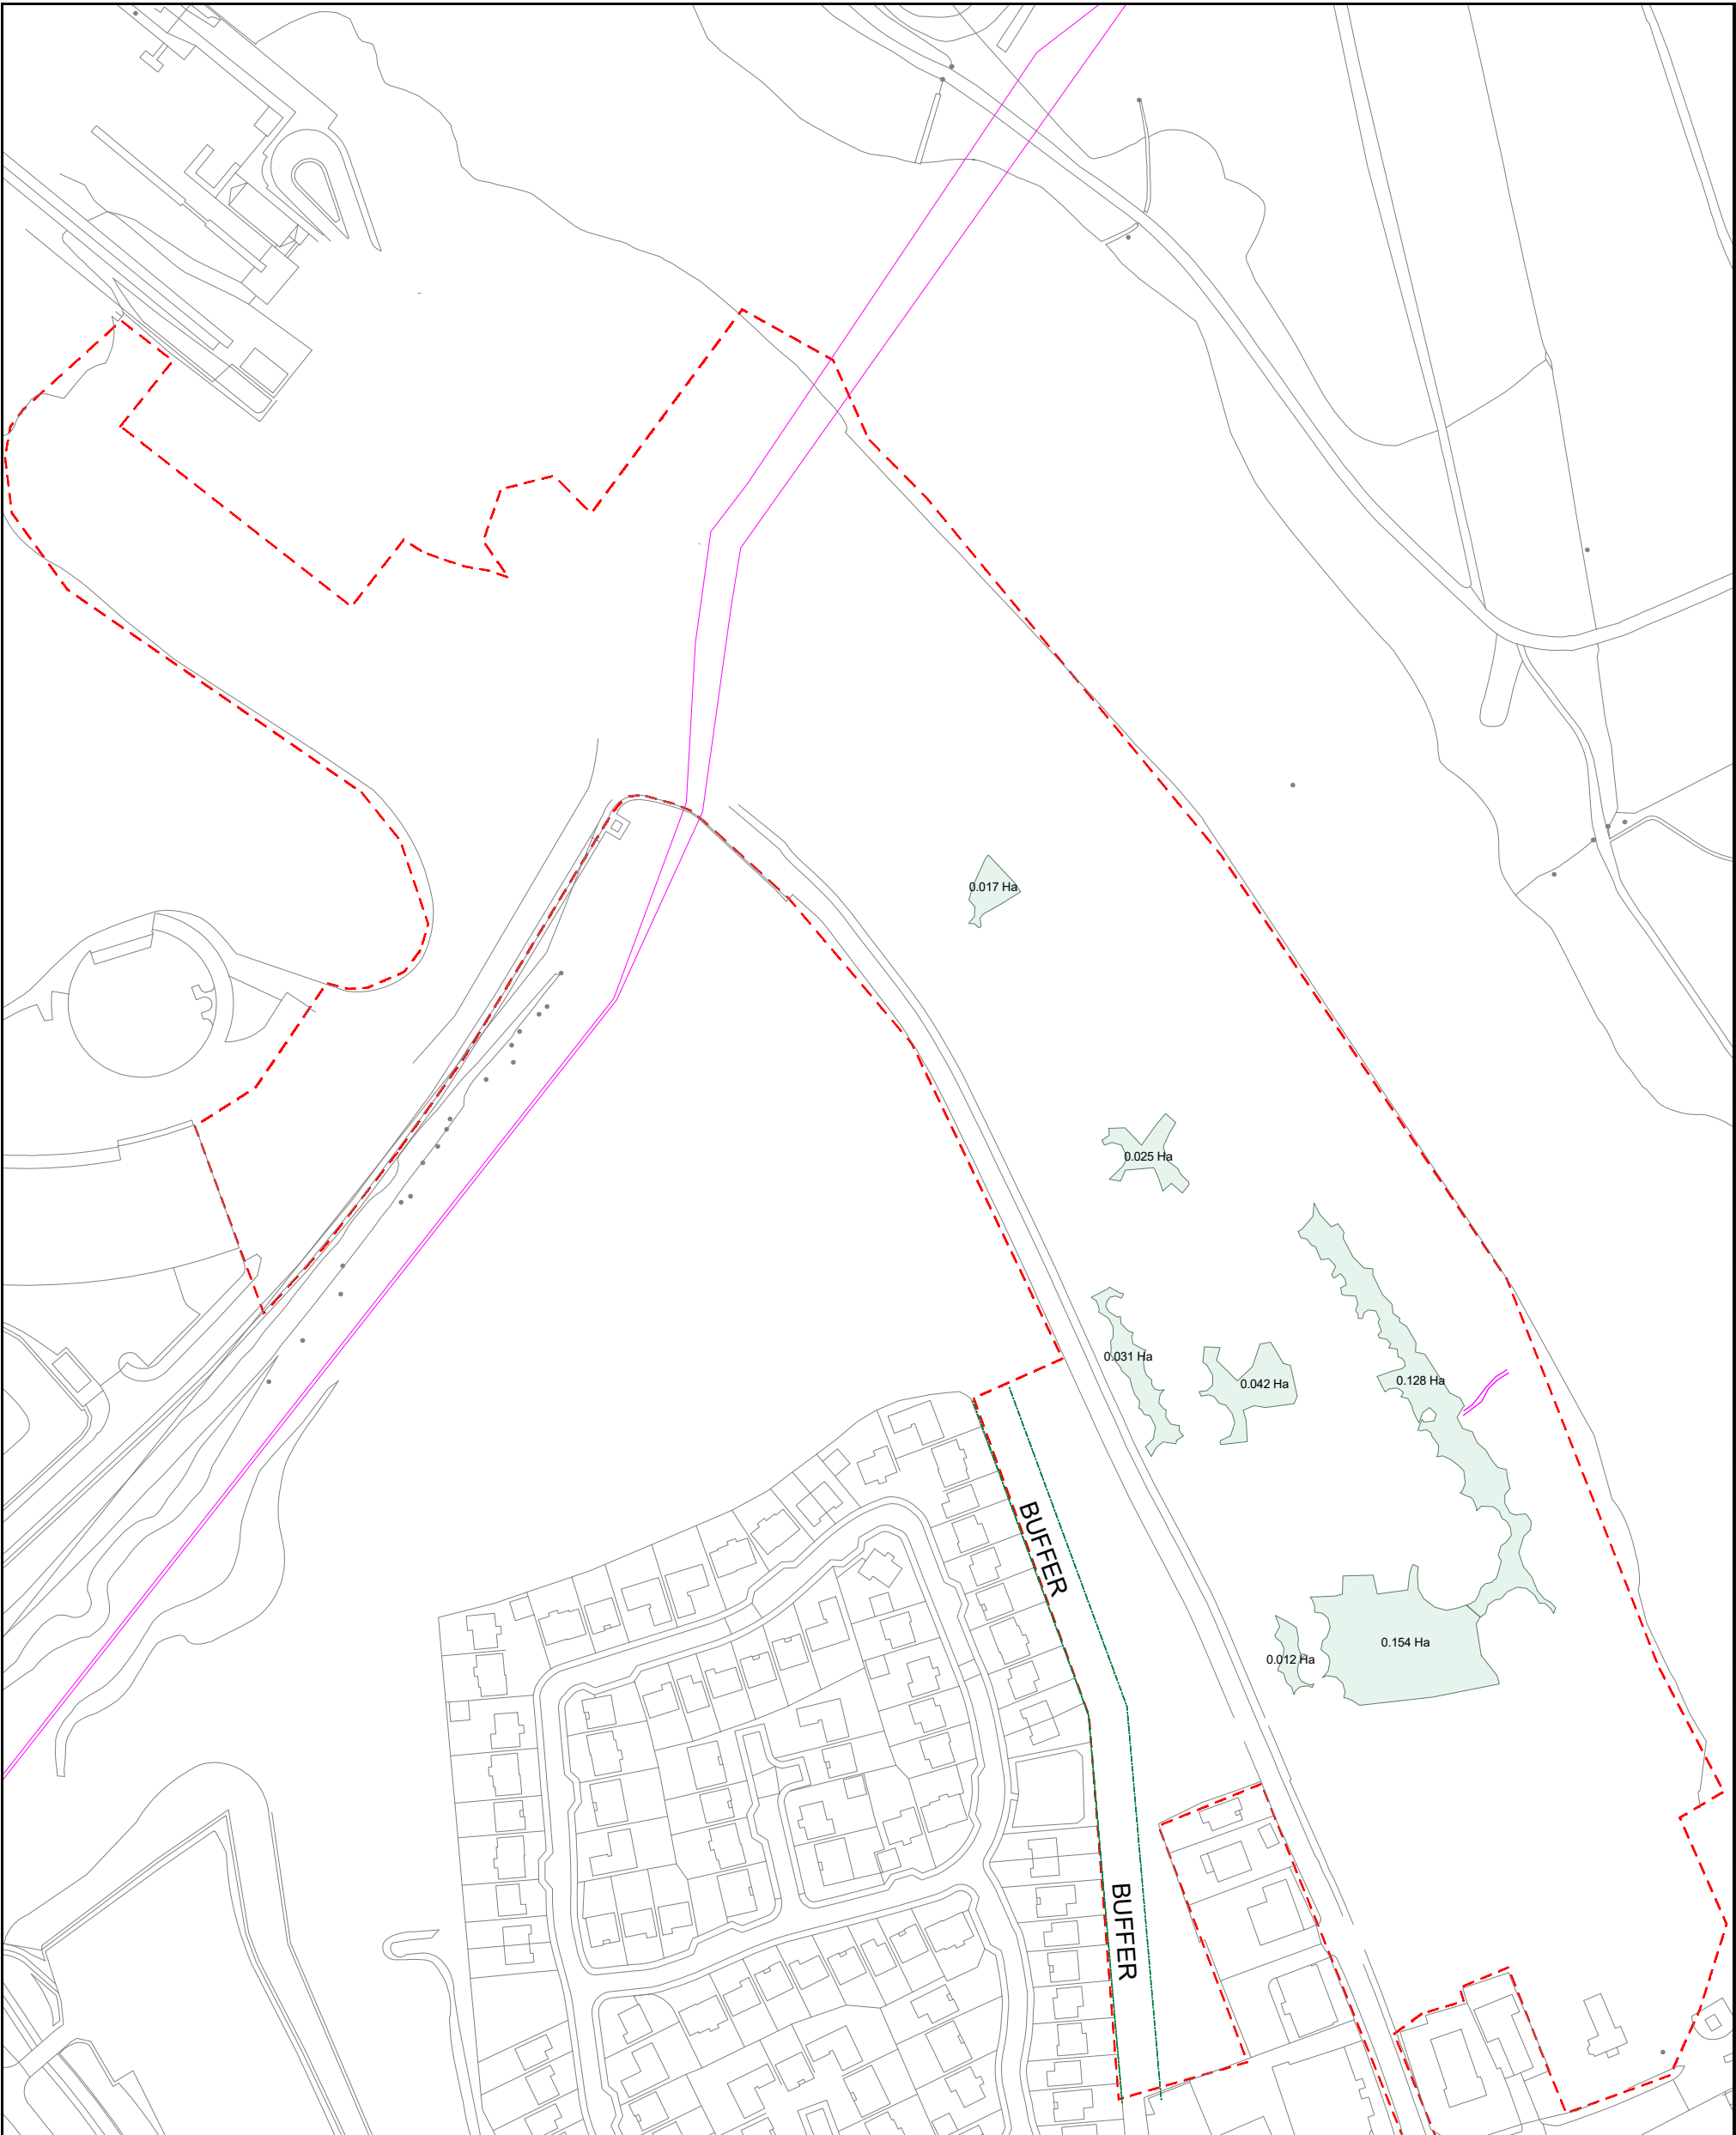

**Julian A Morris Professional Tree Services**  
149 Langlea Avenue, Cambuslang, G72 8AN  
0141 641 0245 jamorris@mail.com

PROJECT: Lomond Banks

DRAWING: Areas of indicative compensatory  
planting (East)

SCALE : 1 : 2000 @ A3 DATE : 10/05/2022

The original of this drawing was produced in colour  
- a monochrome copy should not be relied upon

