

Julian A Morris Professional Tree Services

149 Langlea Avenue, Cambuslang, G72 8AN

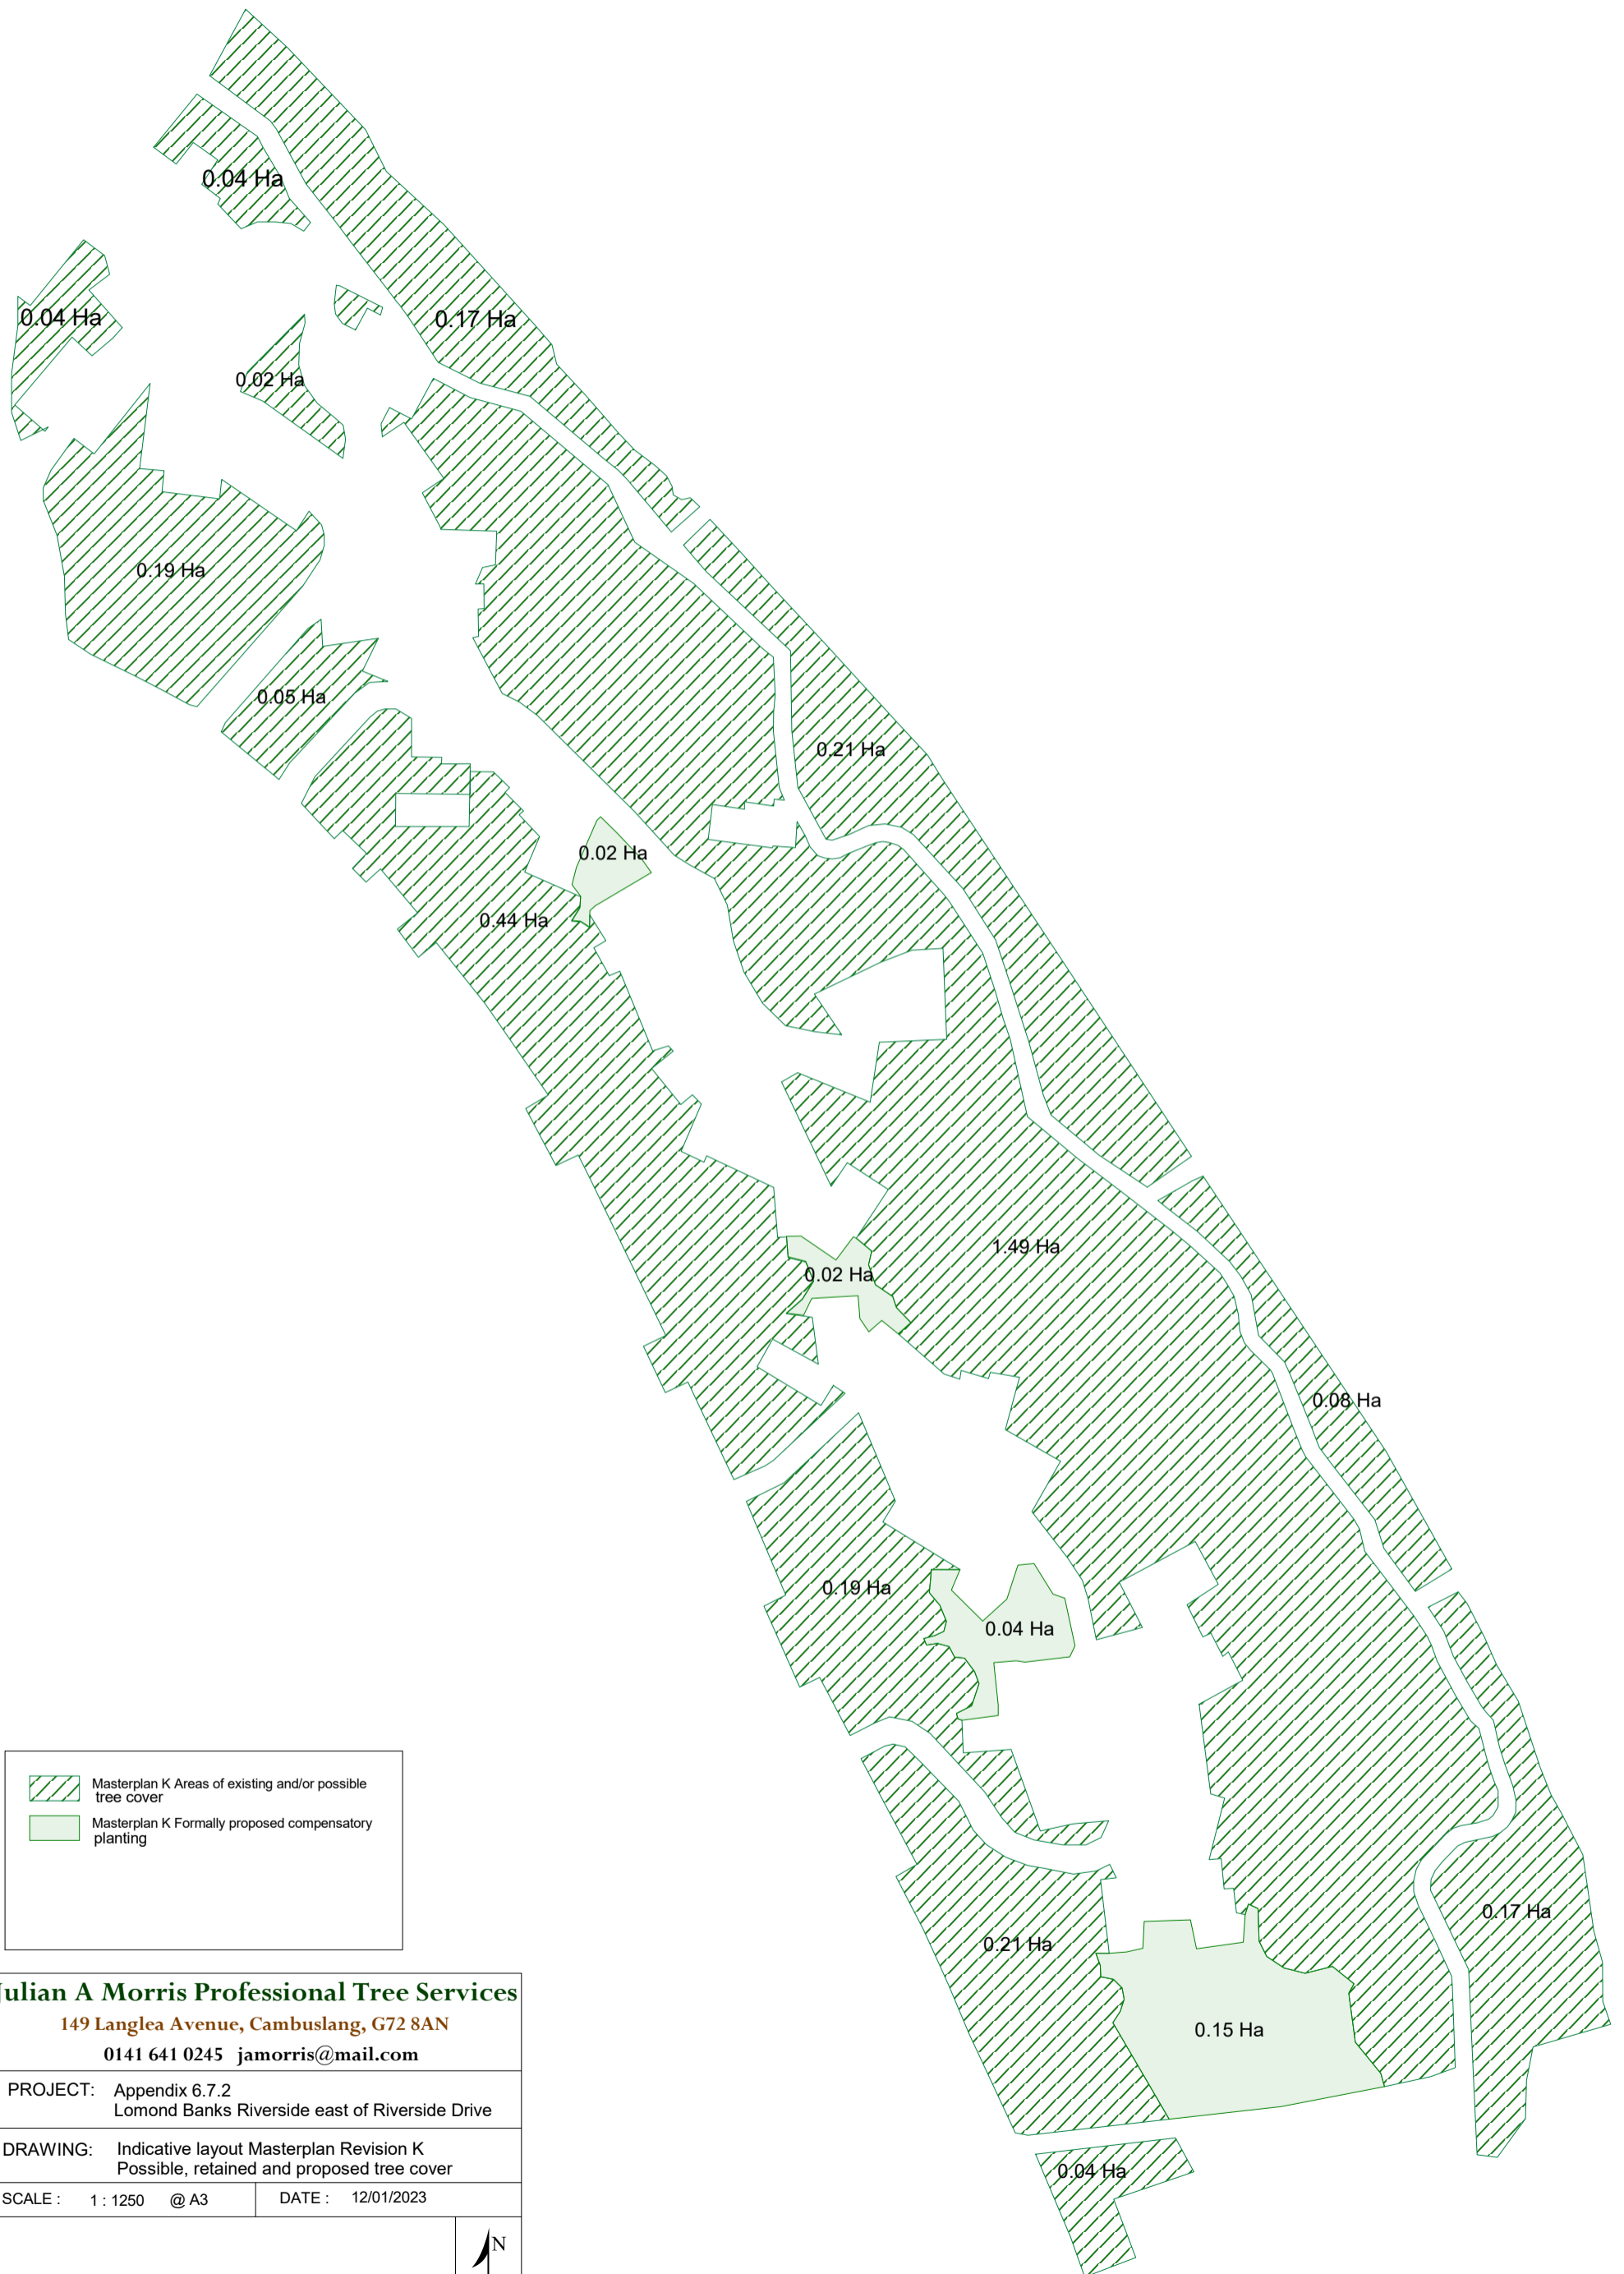
0141 641 0245 jamorris@mail.com



PROJECT: Appendix 6.7.1
Lomond Banks Riverside east of Riverside Drive

DRAWING: Indicative layout Masterplan Revision K
Possible, retained and proposed tree cover

SCALE: 1 : 1250 @ A3 DATE: 12/01/2023

The original of this drawing was produced in colour
- a monochrome copy should not be relied upon



	Masterplan K Areas of existing and/or possible tree cover
	Masterplan K Formally proposed compensatory planting

Julian A Morris Professional Tree Services

149 Langlea Avenue, Cambuslang, G72 8AN

0141 641 0245 jamorris@mail.com

PROJECT: Appendix 6.7.2
Lomond Banks Riverside east of Riverside Drive

DRAWING: Indicative layout Masterplan Revision K
Possible, retained and proposed tree cover

SCALE: 1 : 1250 @ A3 DATE: 12/01/2023



The original of this drawing was produced in colour
- a monochrome copy should not be relied upon